


**NOTES**

1. All dimensions in millimetres, unless otherwise stated.
2. All dimensions are nominal and may vary within manufacturing or construction tolerances.
3. All site temporary and enabling works by others.
4. Polypipe products to be installed in accordance with Polypipe Civils recommendations, giving due consideration to the requirements of the approving organisation(s) and the ultimate owner of the installation.
5. This drawing is intended for guidance only. All proposed installations should be assessed in the context of the site and expected operational conditions, in addition to the overall site drainage scheme, prior to commencement of final design or construction activities.
6. All construction activities shall be executed by competent personnel, in accordance with all relevant legislation, regulations, standards or codes of practice.

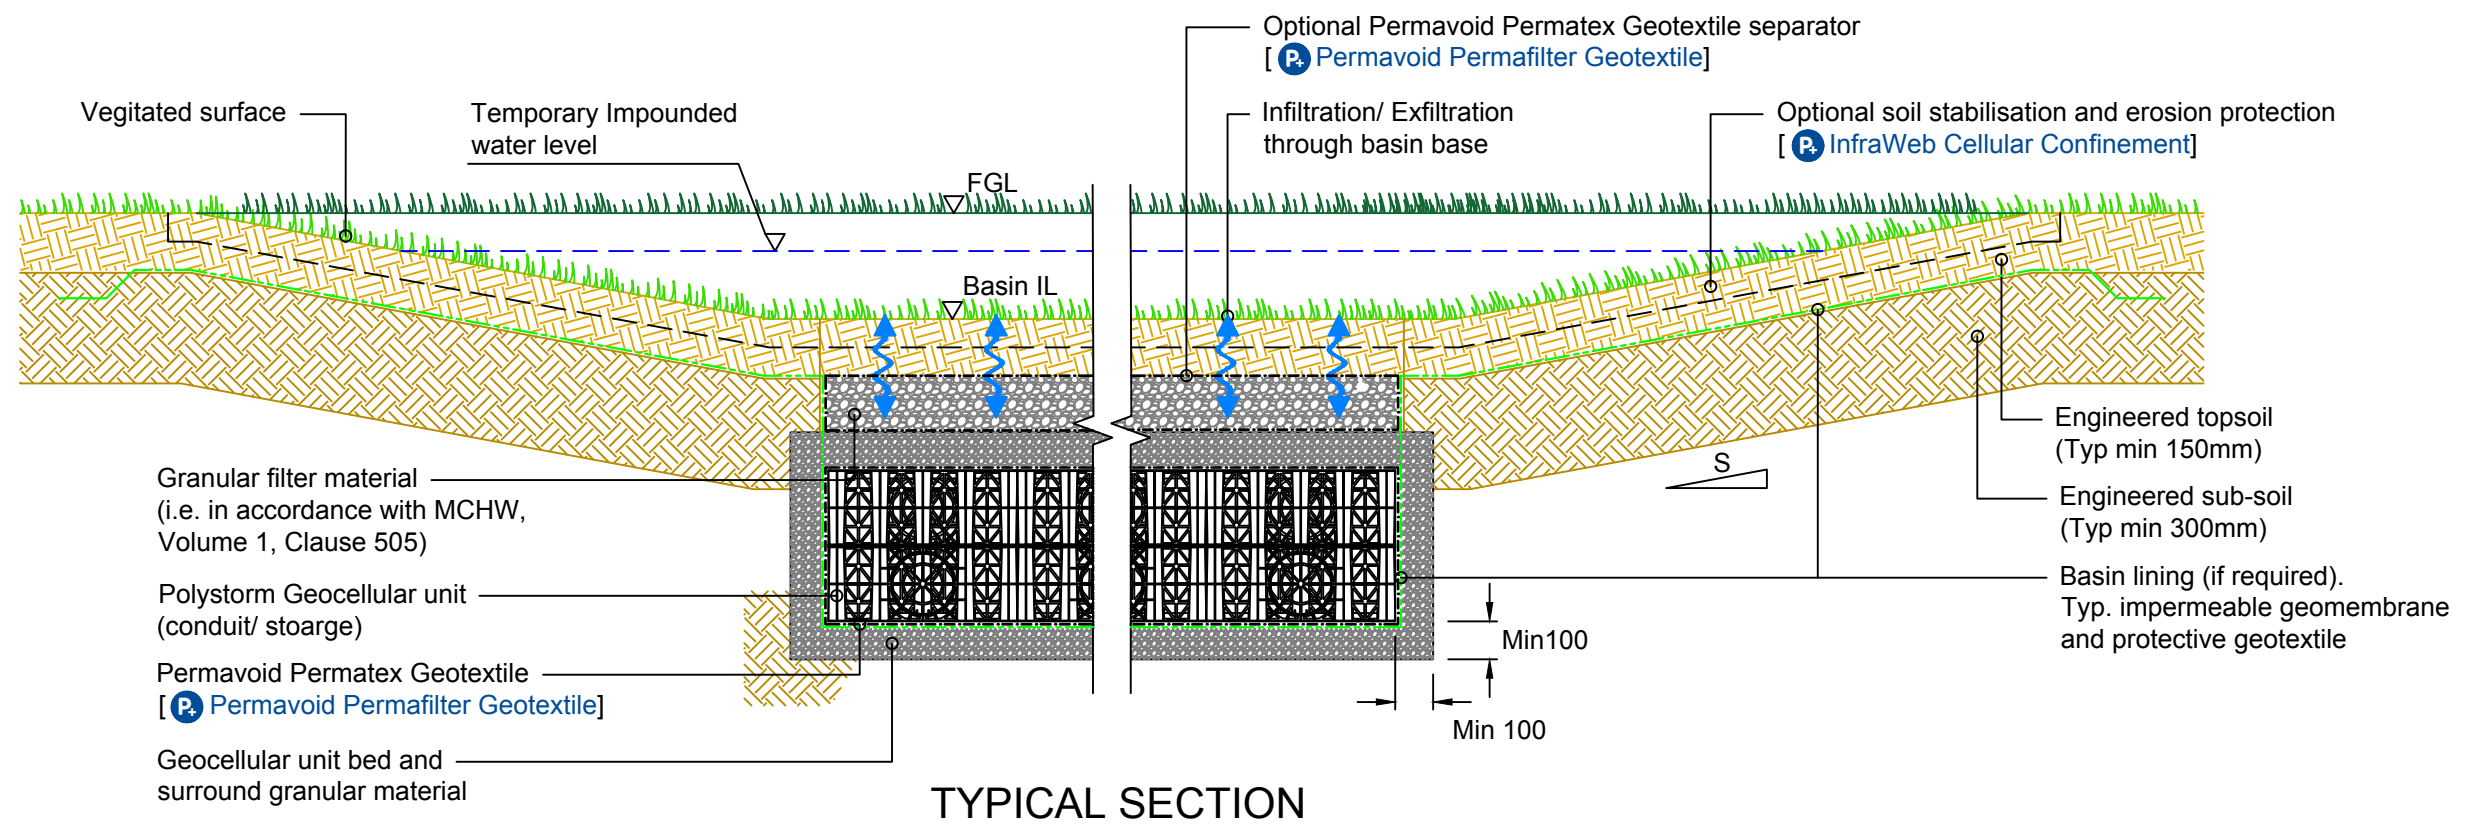

REV	AMENDMENT	DATE

All information in this document is of an illustrative nature and is supplied by Polypipe Civils without charge. Polypipe may modify and change the information, products and specifications from time to time for a variety of reasons, without prior notice. Updates will not be issued automatically. This information is not intended to have any legal effect, whether by way of advice, representation or warranty (express or implied). We accept no liability whatsoever (to the extent permitted by law), if you place any reliance on this document you must do so at your own risk. The information within this document should not be solely relied upon to determine the suitability or installation requirements of our products for a proposed application and expected site conditions; expert advice should be sought in this respect.  
 Copyright © 2018 Polypipe. All rights reserved. 'Polypipe logo' is a registered trademark of Polypipe. All Polypipe products are protected by Design Right under CDPA 1988.

**Polypipe**  
 Polypipe Civils  
 North Road, Loughborough  
 Leicestershire, LE11 1LE  
 Tel: 01509 615100  
 Fax: 01509 615215  
 www.polypipe.com/civils

PROJECT	POLYPIPE SuDS ENHANCEMENT	
DRAWING TITLE	ALTERNATIVE UNDERDRAINED DETENTION BASIN (INC POLYSTORM CONDUIT/ STORAGE)	

STATUS FOR INFORMATION		
SHEET SIZE	SHEET NO.	DRAWN BY
A3	1 of 1	SH
SCALE	DATE	
NTS	25/05/2018	
DRAWING NO.	REV.	
GI-PSM-SD-UD-BASIN		